


District Gateway

- Laser Cut Letters In Black Panel
- Brushed Steel Background
- Brushed Steel
- Polished Steel
- Black Powder Coat Steel
- Cast Stone
- Stone Trim
- Split Face Stone
- Brick



Front Elevation

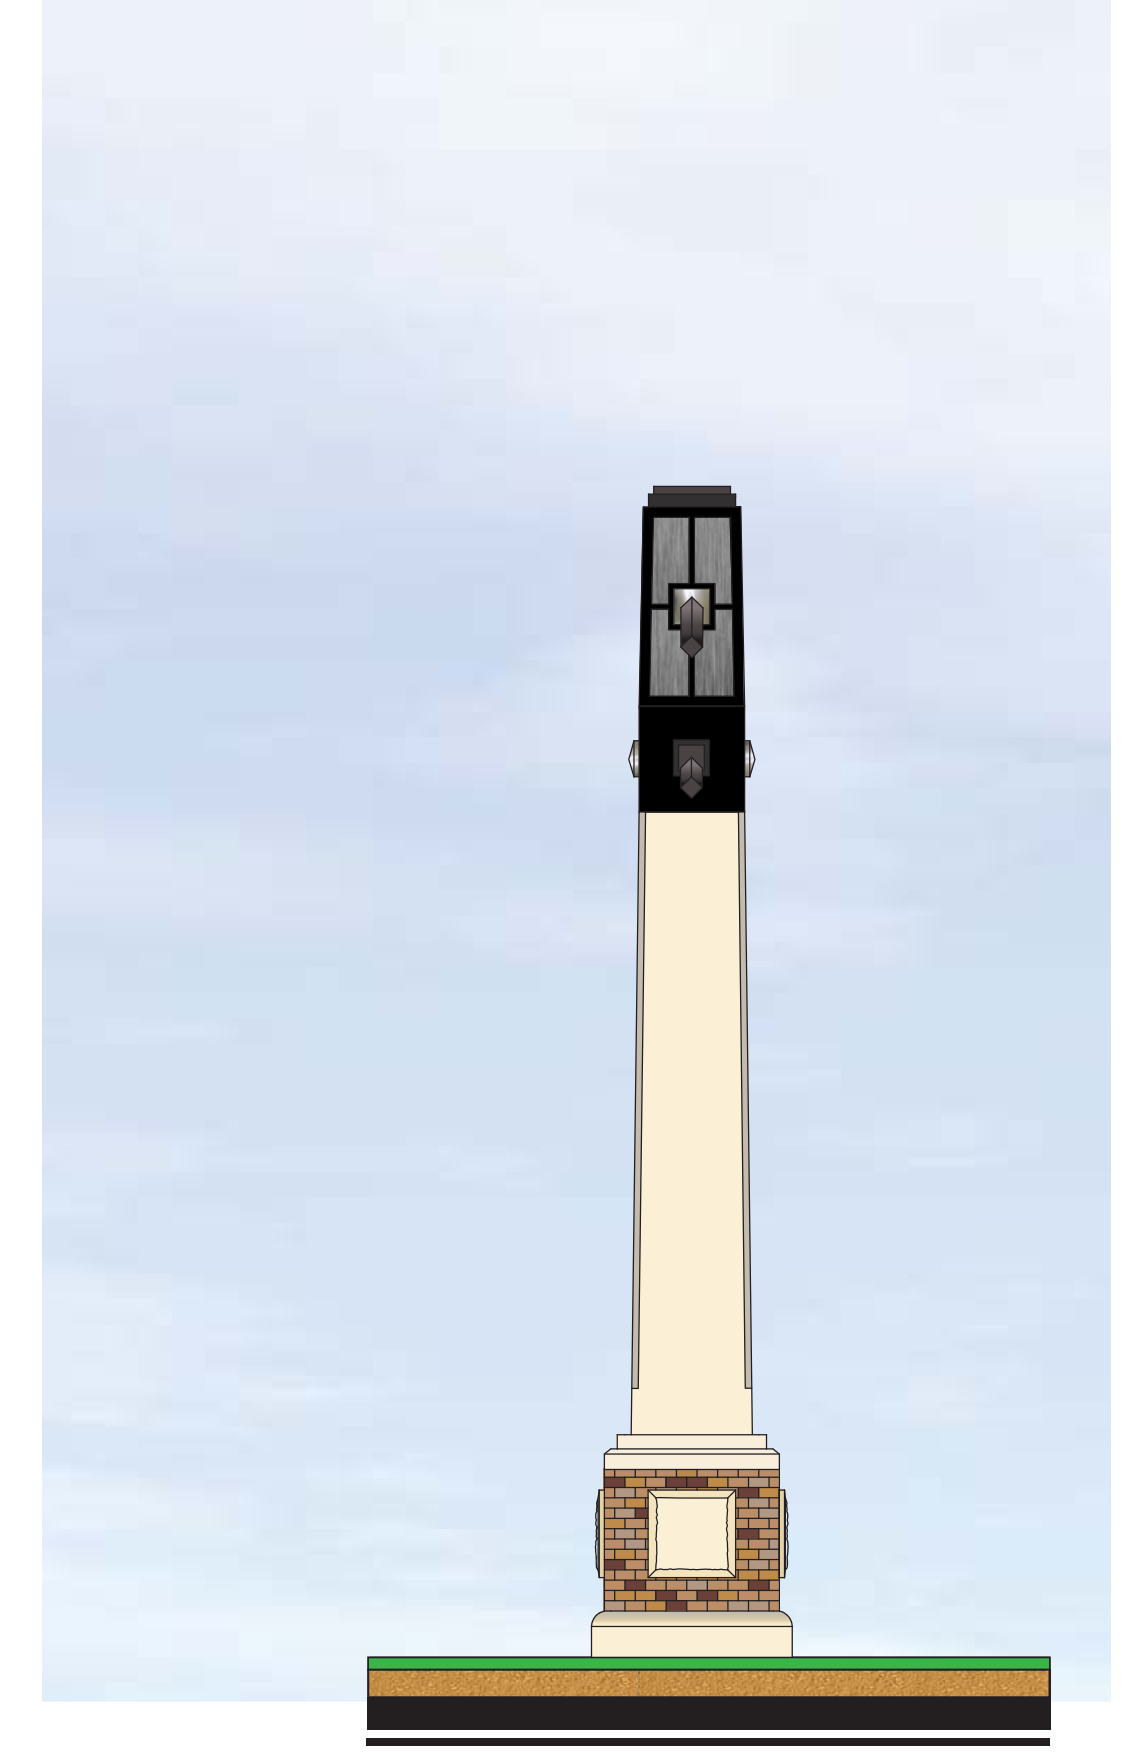

Side Elevation

Community Window/ District Marker

- Polished Steel
- Black Powder Coat Steel
- Double Sided Gateway Graphic (Owner to Provide Graphic Content)
- Cast Stone
- Stone Trim
- Split Face Stone
- Brick



Front Elevation

Side Elevation

Gateway Perspective

