

LEGEND


-  - INTERSECTIONS TO BE UPGRADED
-  - DECORATIVE STREET LIGHT



TYPICAL STREETLIGHT WITH BANNERS



DECORATIVE SIGNAL POLE

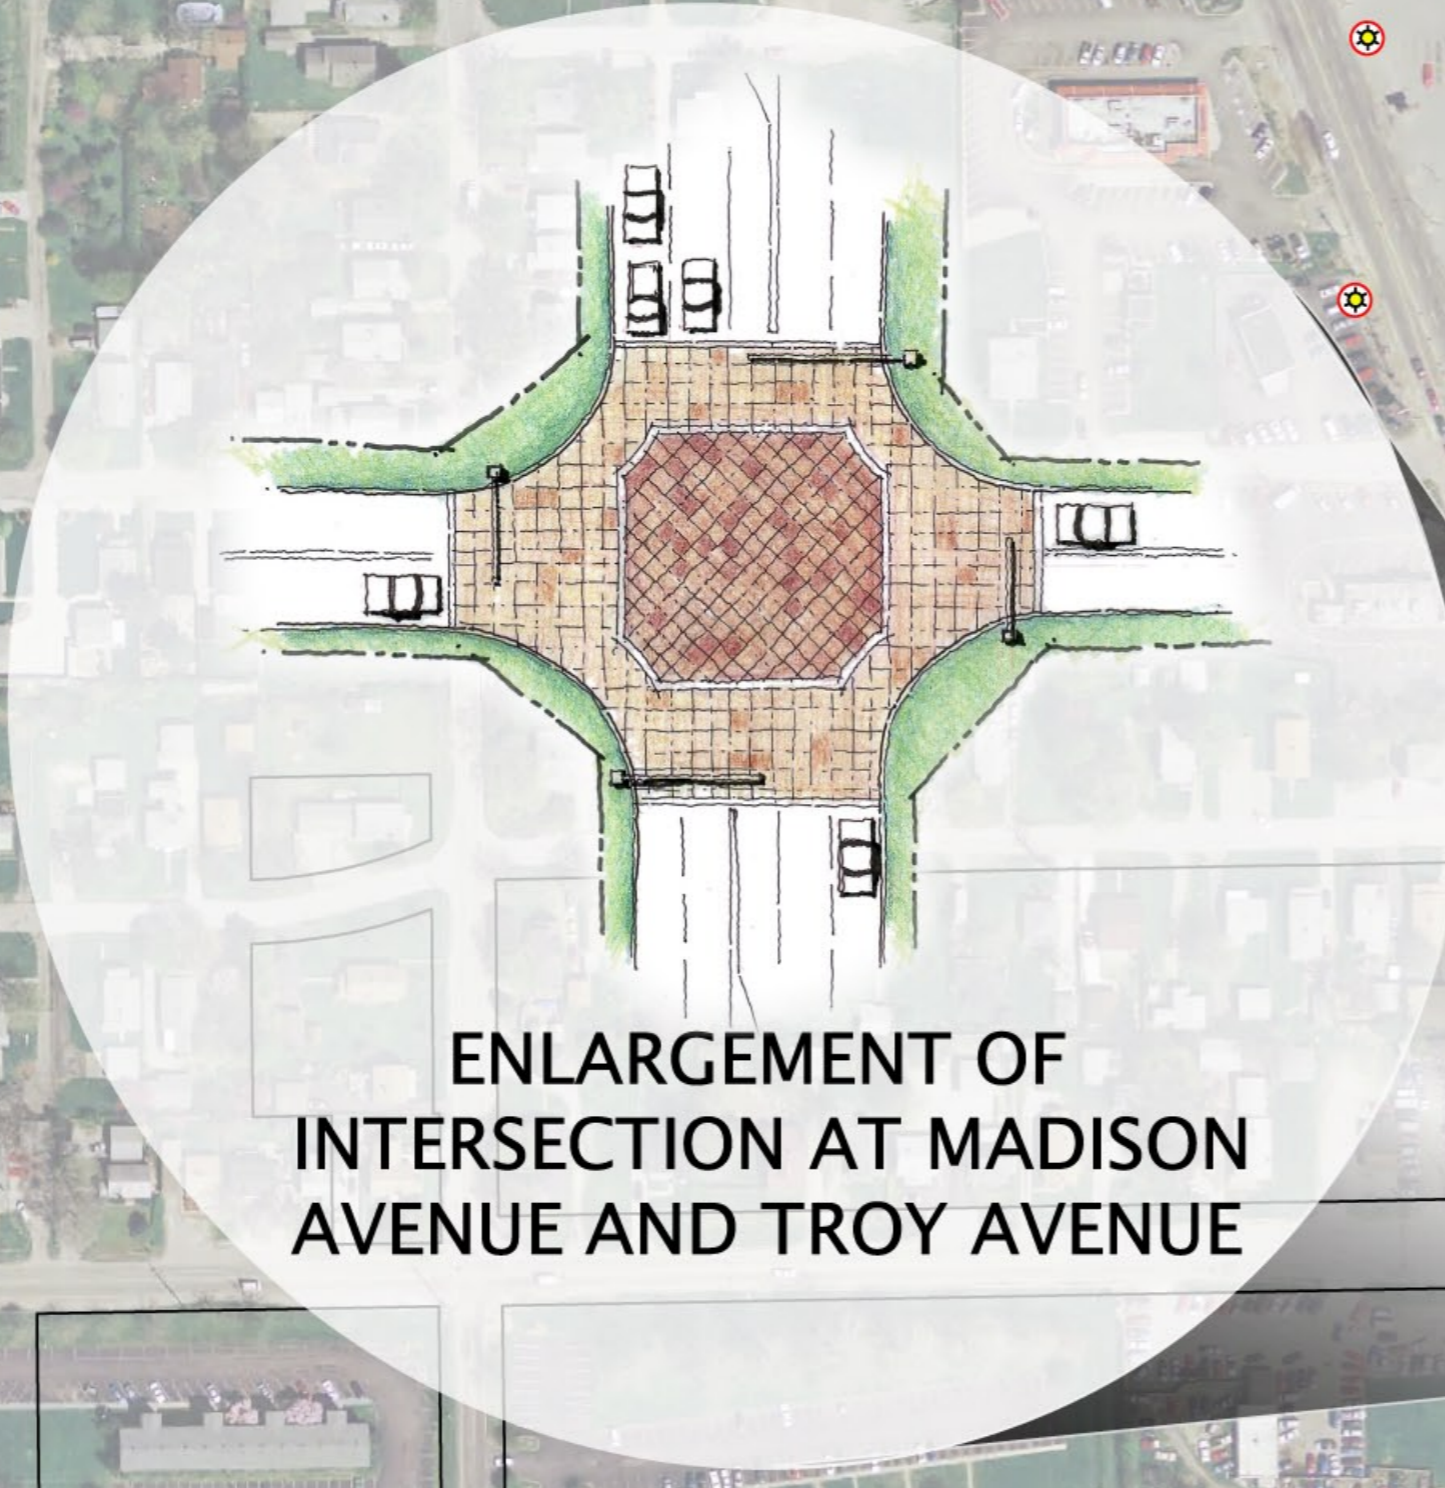

ENLARGEMENT OF INTERSECTION AT MADISON AVENUE AND TROY AVENUE



NORTH



STREETScape - RAYMOND STREET TO TROY AVENUE
MADISON AVENUE - VISIONING STUDY

INDIANAPOLIS, INDIANA